


SKETCH A

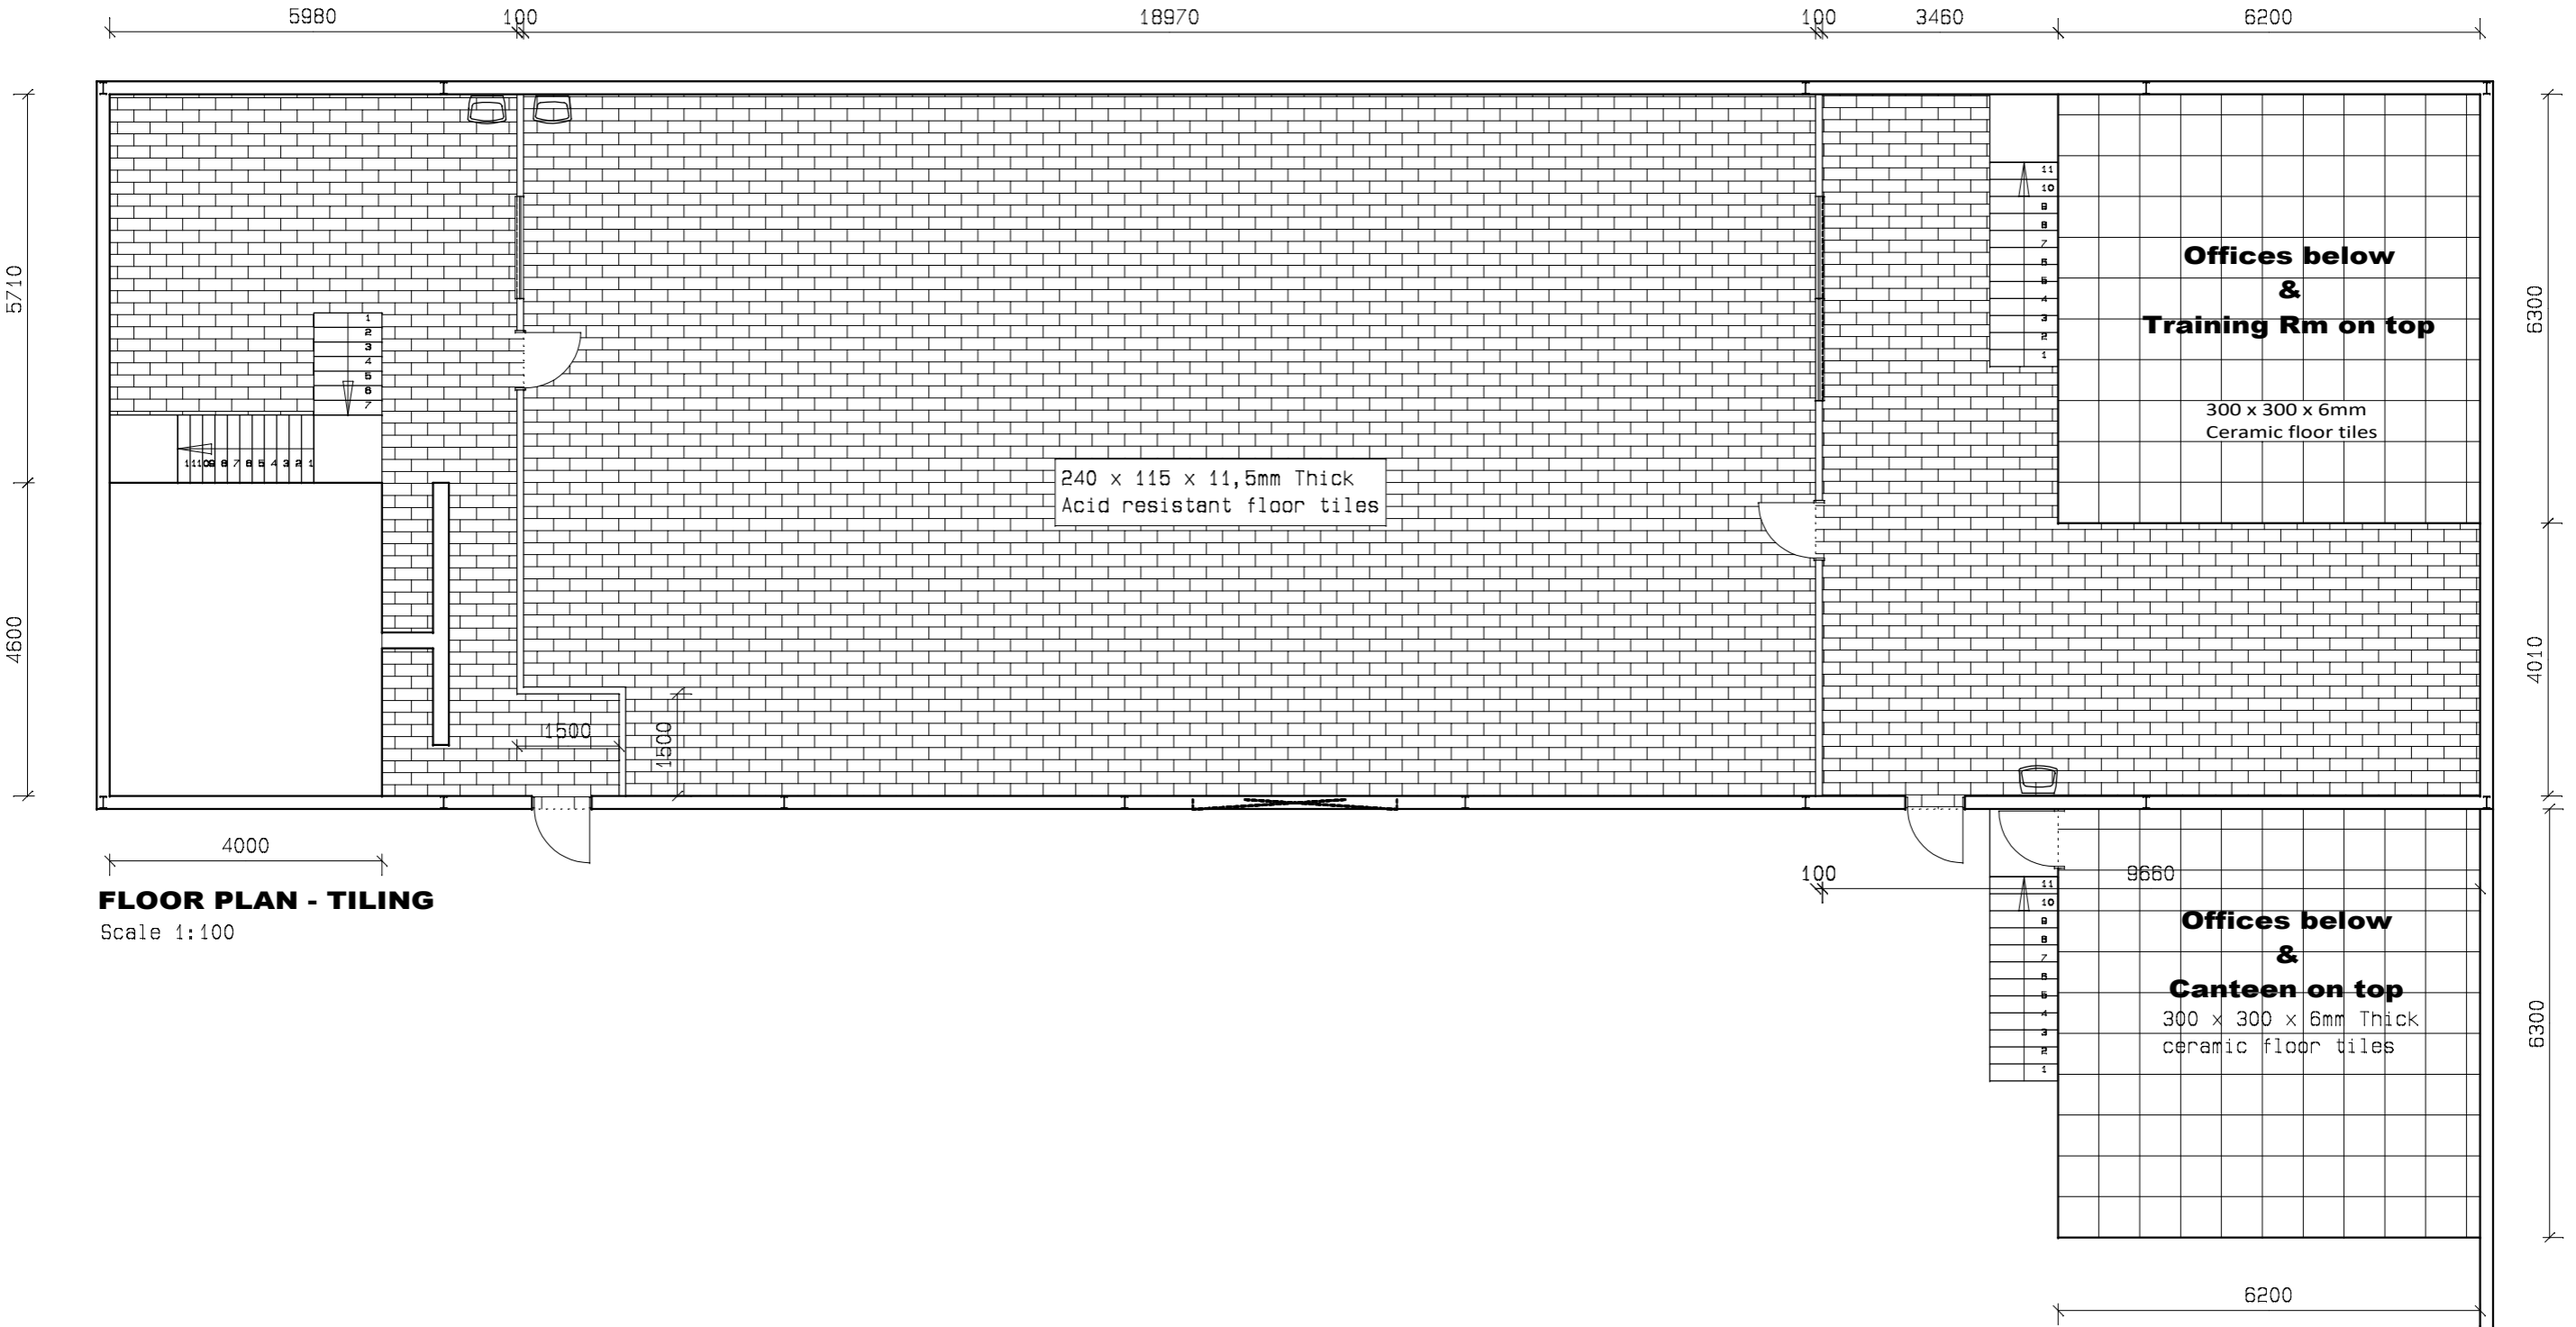

FLOOR PLAN - TILING

Scale 1:100