
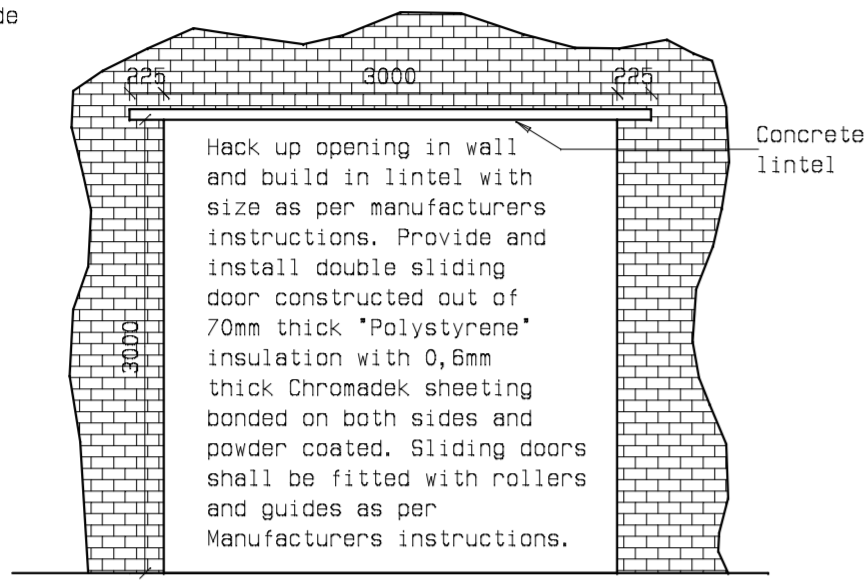



SECTION THROUGH SLIDING DOOR

Scale 1:20

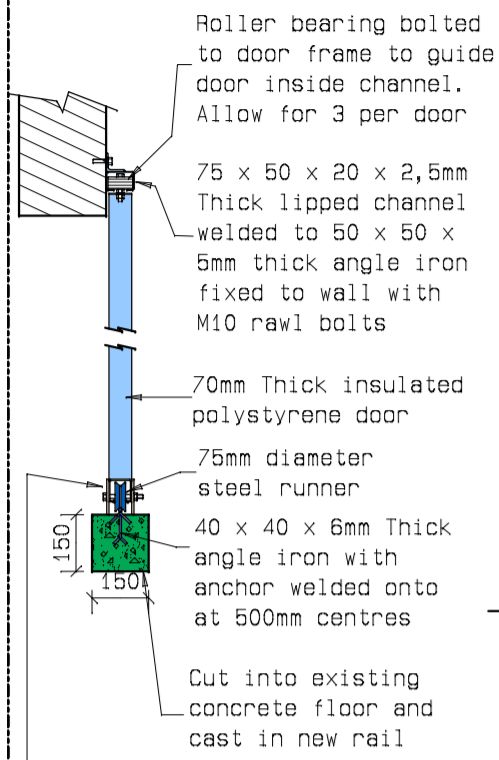

DOOR ELEVATION

Scale 1:50

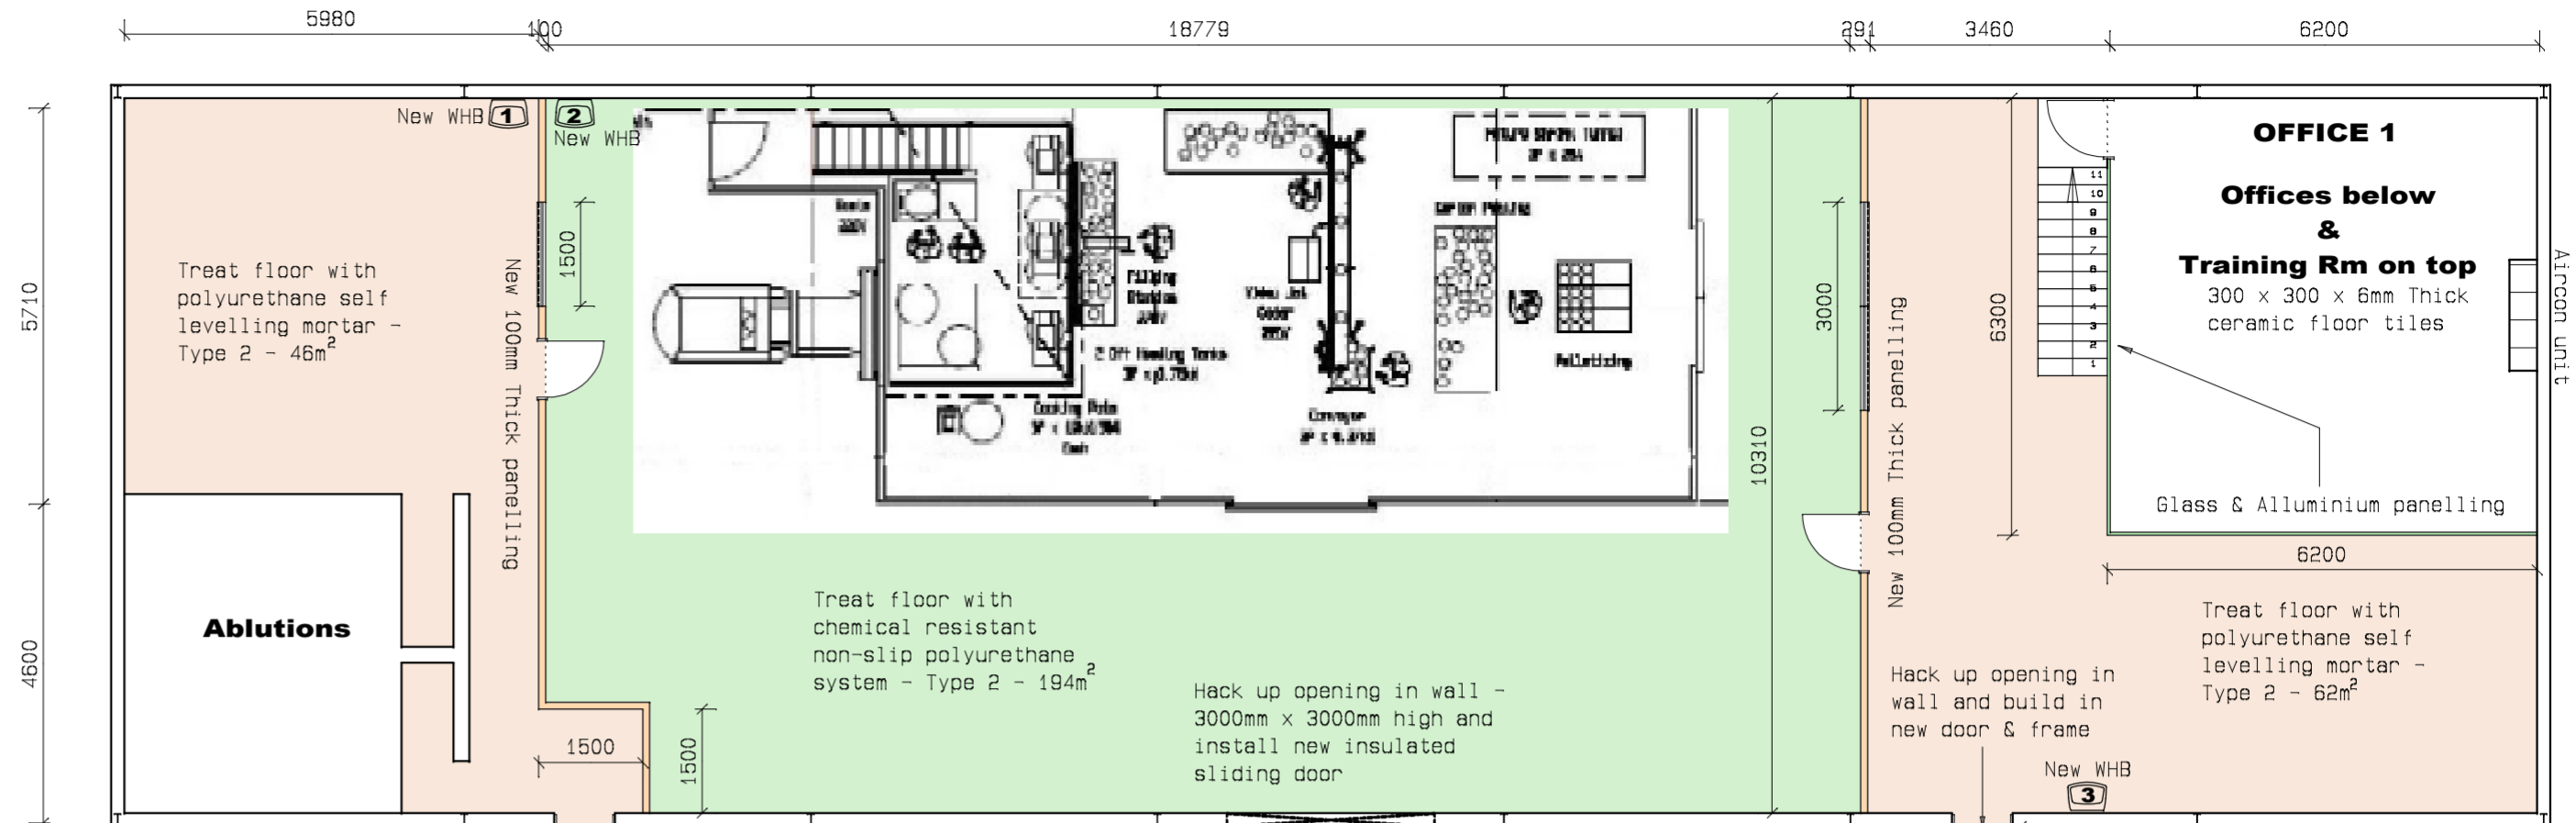

FLOOR PLAN OF STORE


Scale 1:100



SKETCH A - PARTITIONING & BUILDING WORK


NOTE: Sizes shown are approximate and the tenderer shall take all measurements on site since he will be held responsible for all work being of the correct sizes.

NEW PARTITIONING ABOVE EXSITING OFFICES

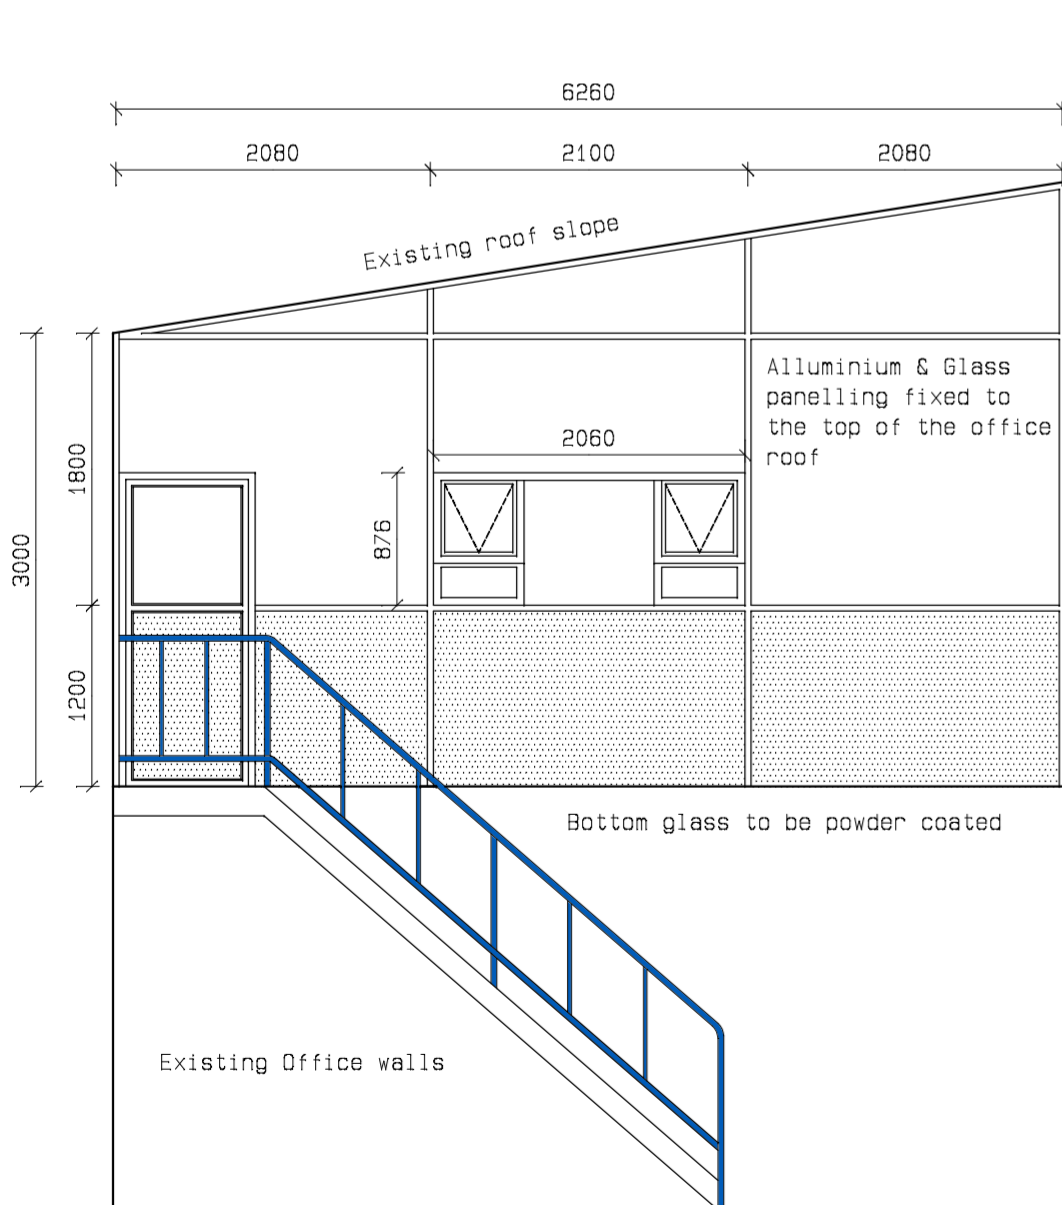


NORTH-WEST ELEVATION

Scale 1:50

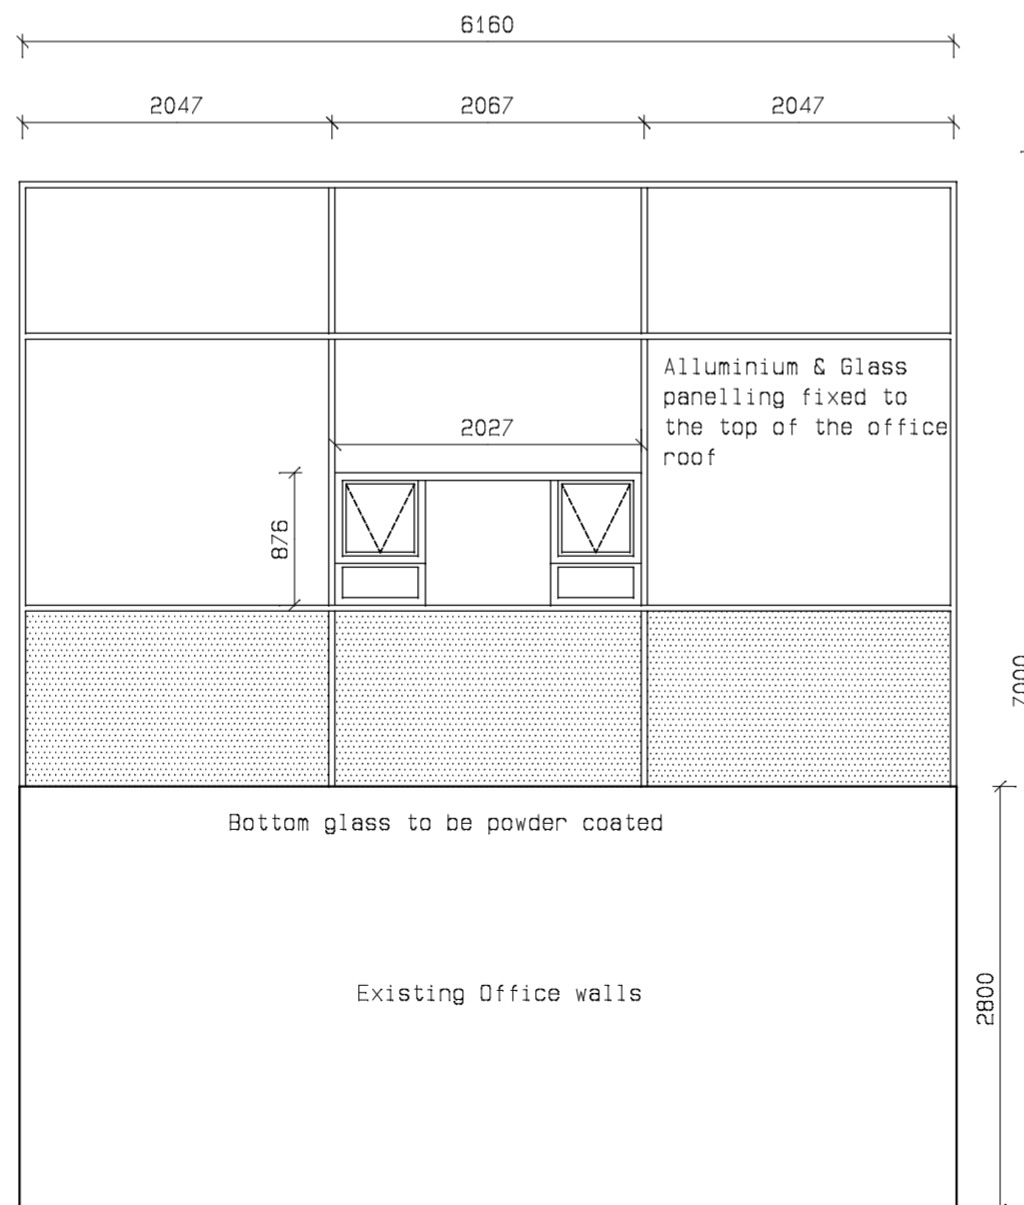

SOUTH-EAST ELEVATION

Scale 1:50

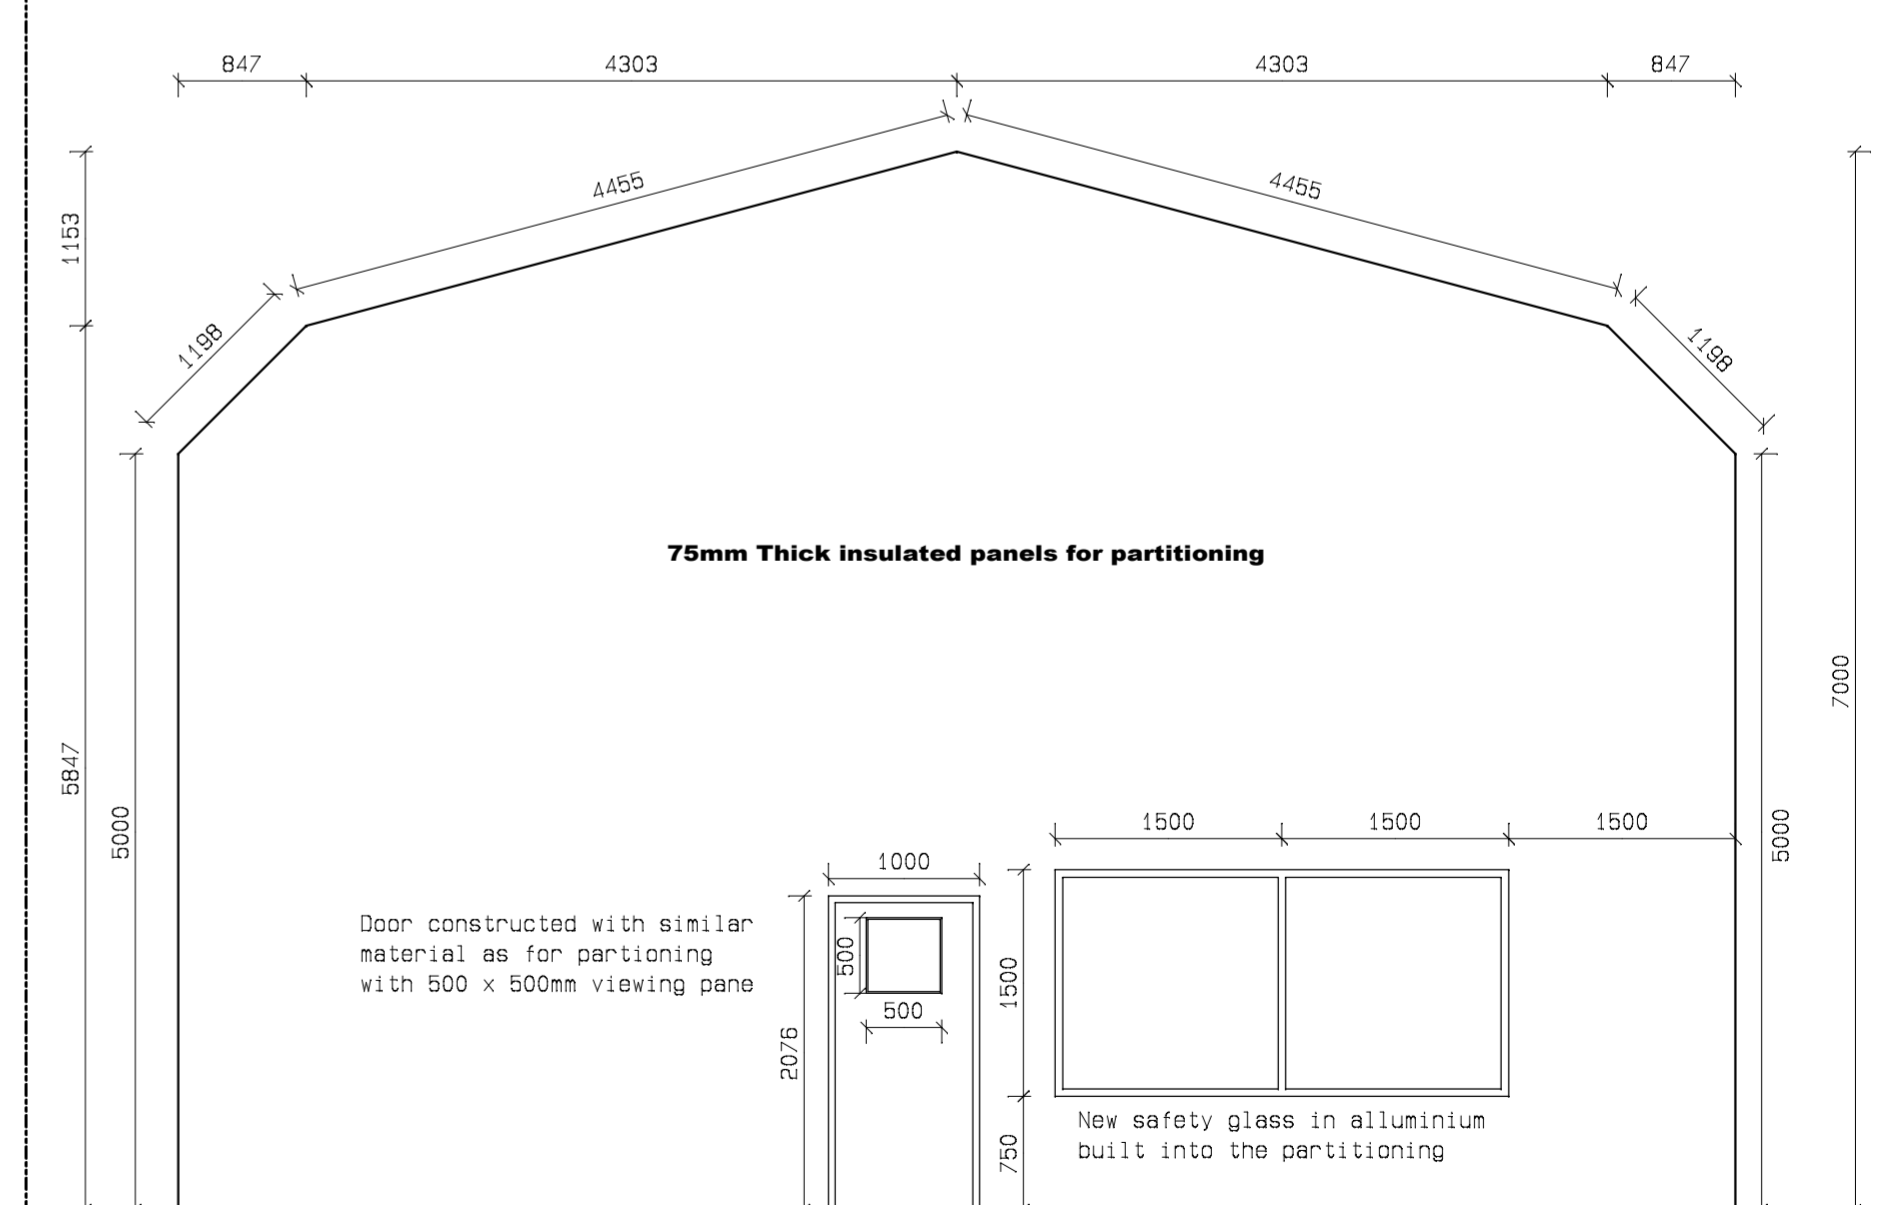

PANELLING TO DIVIDE STORE

Scale 1:50