
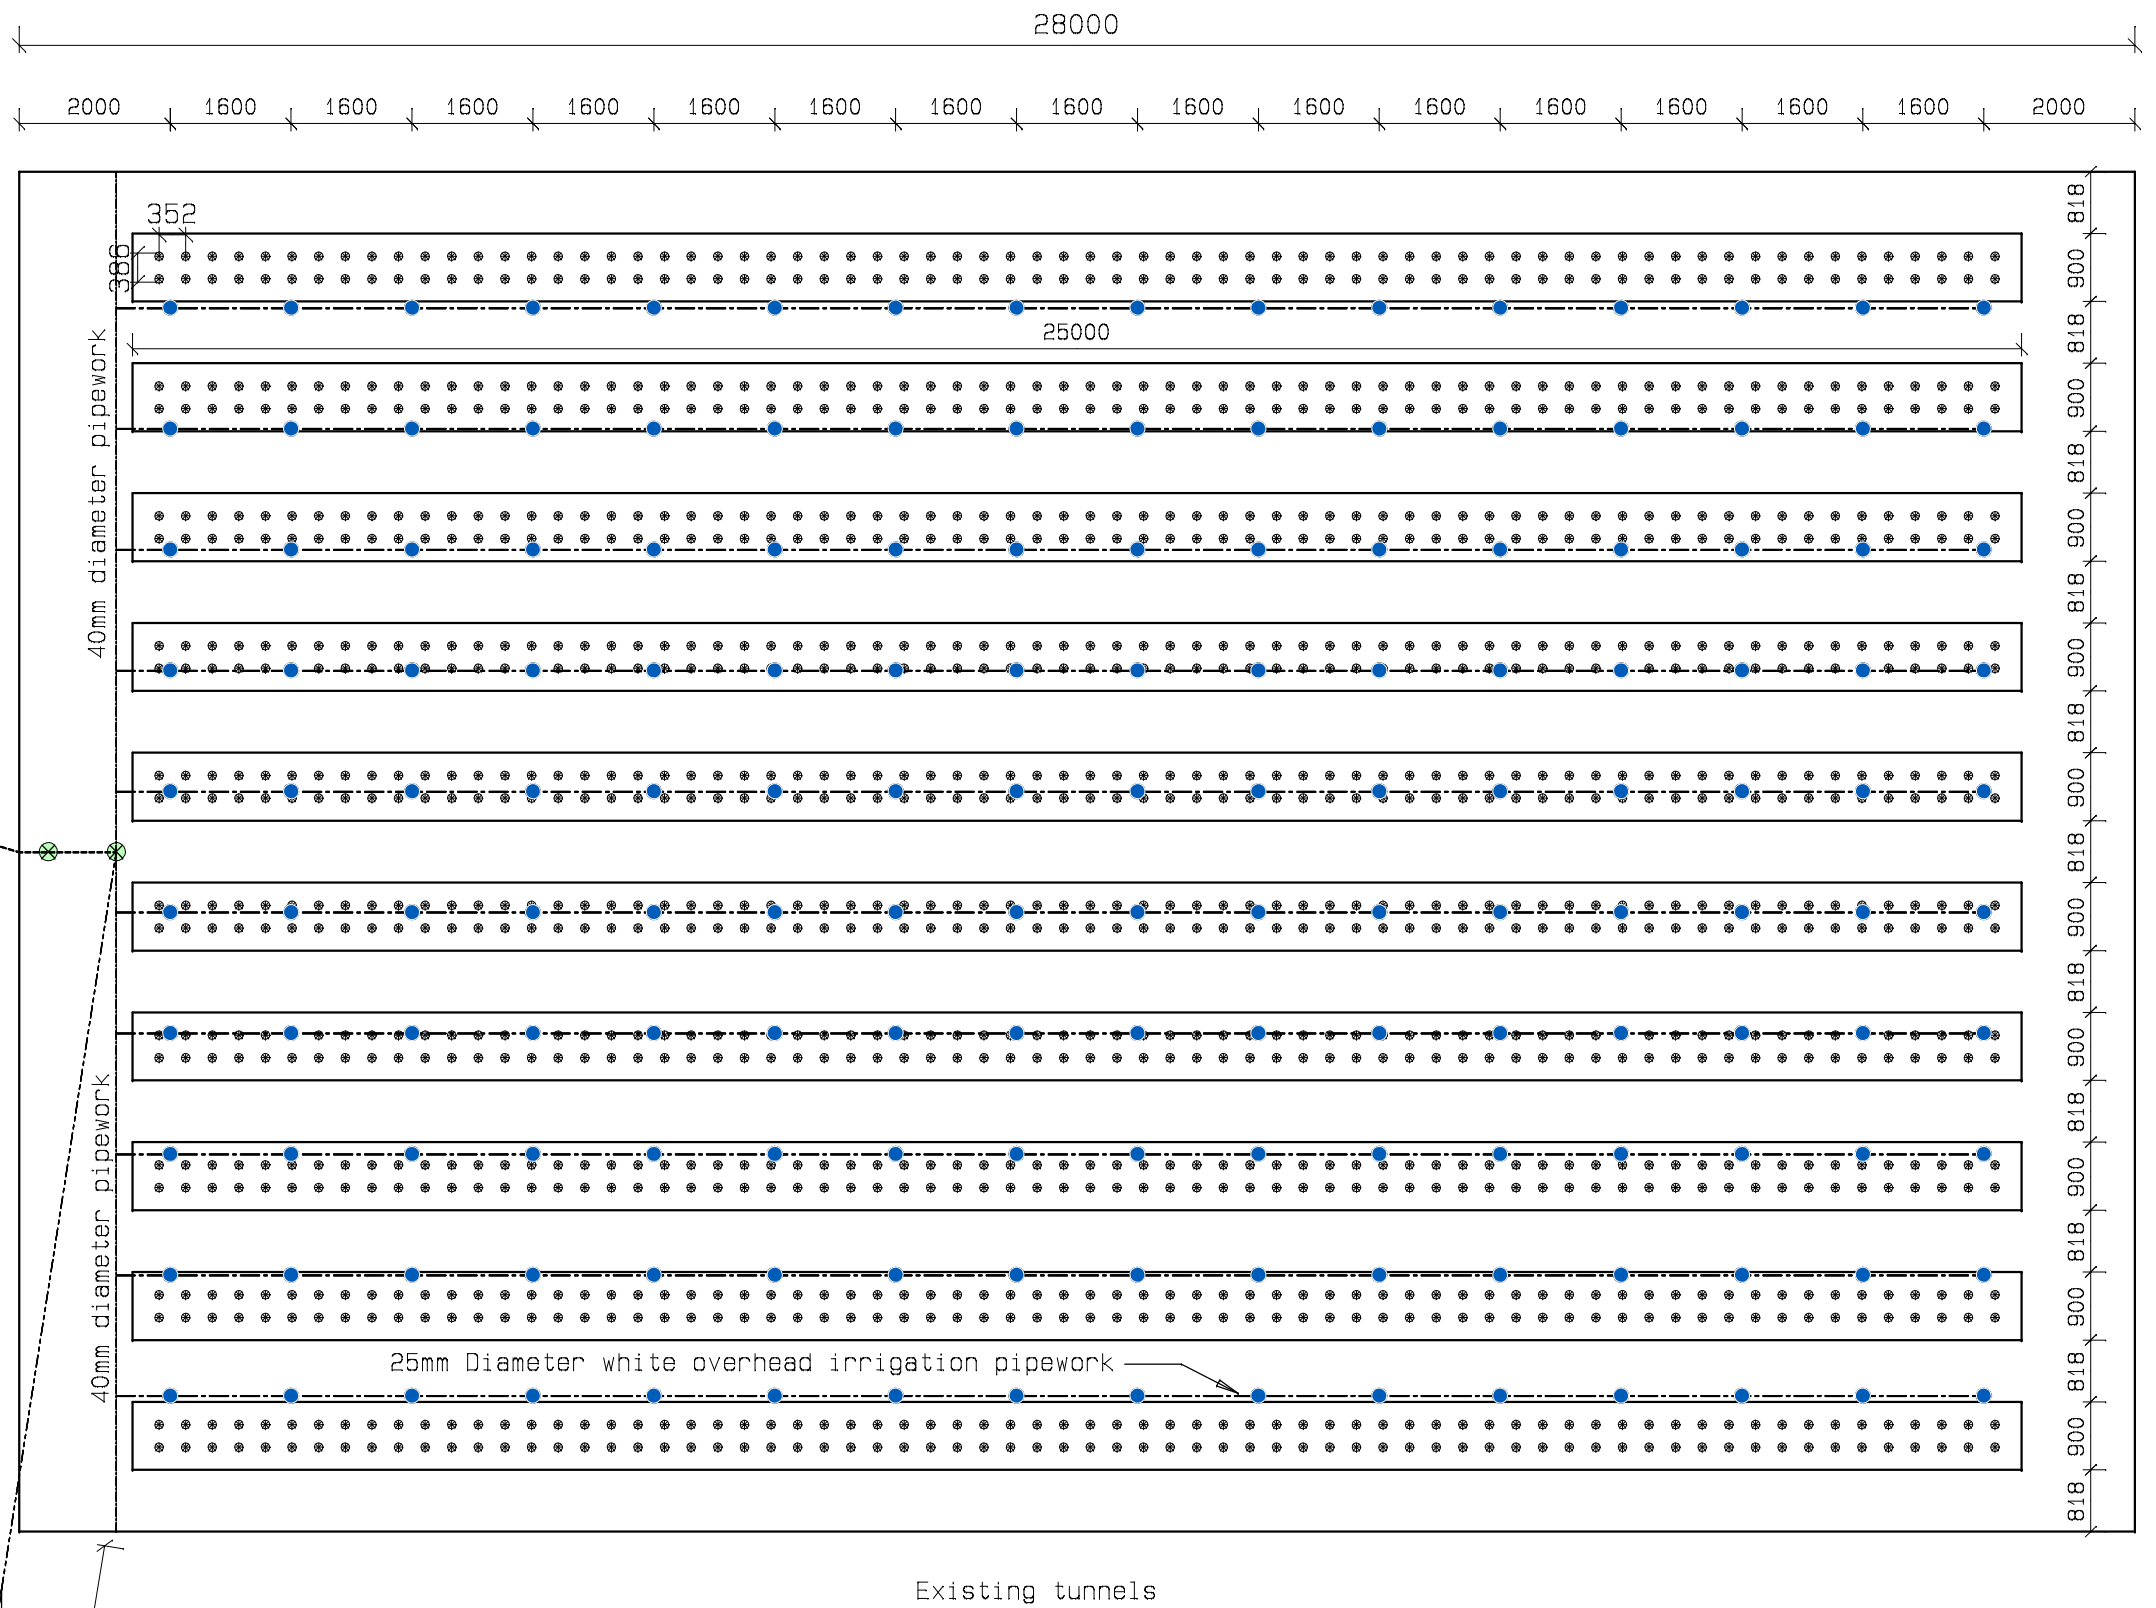


SKETCH A - IRRIGATION LAYOUT


Scale: 1:100

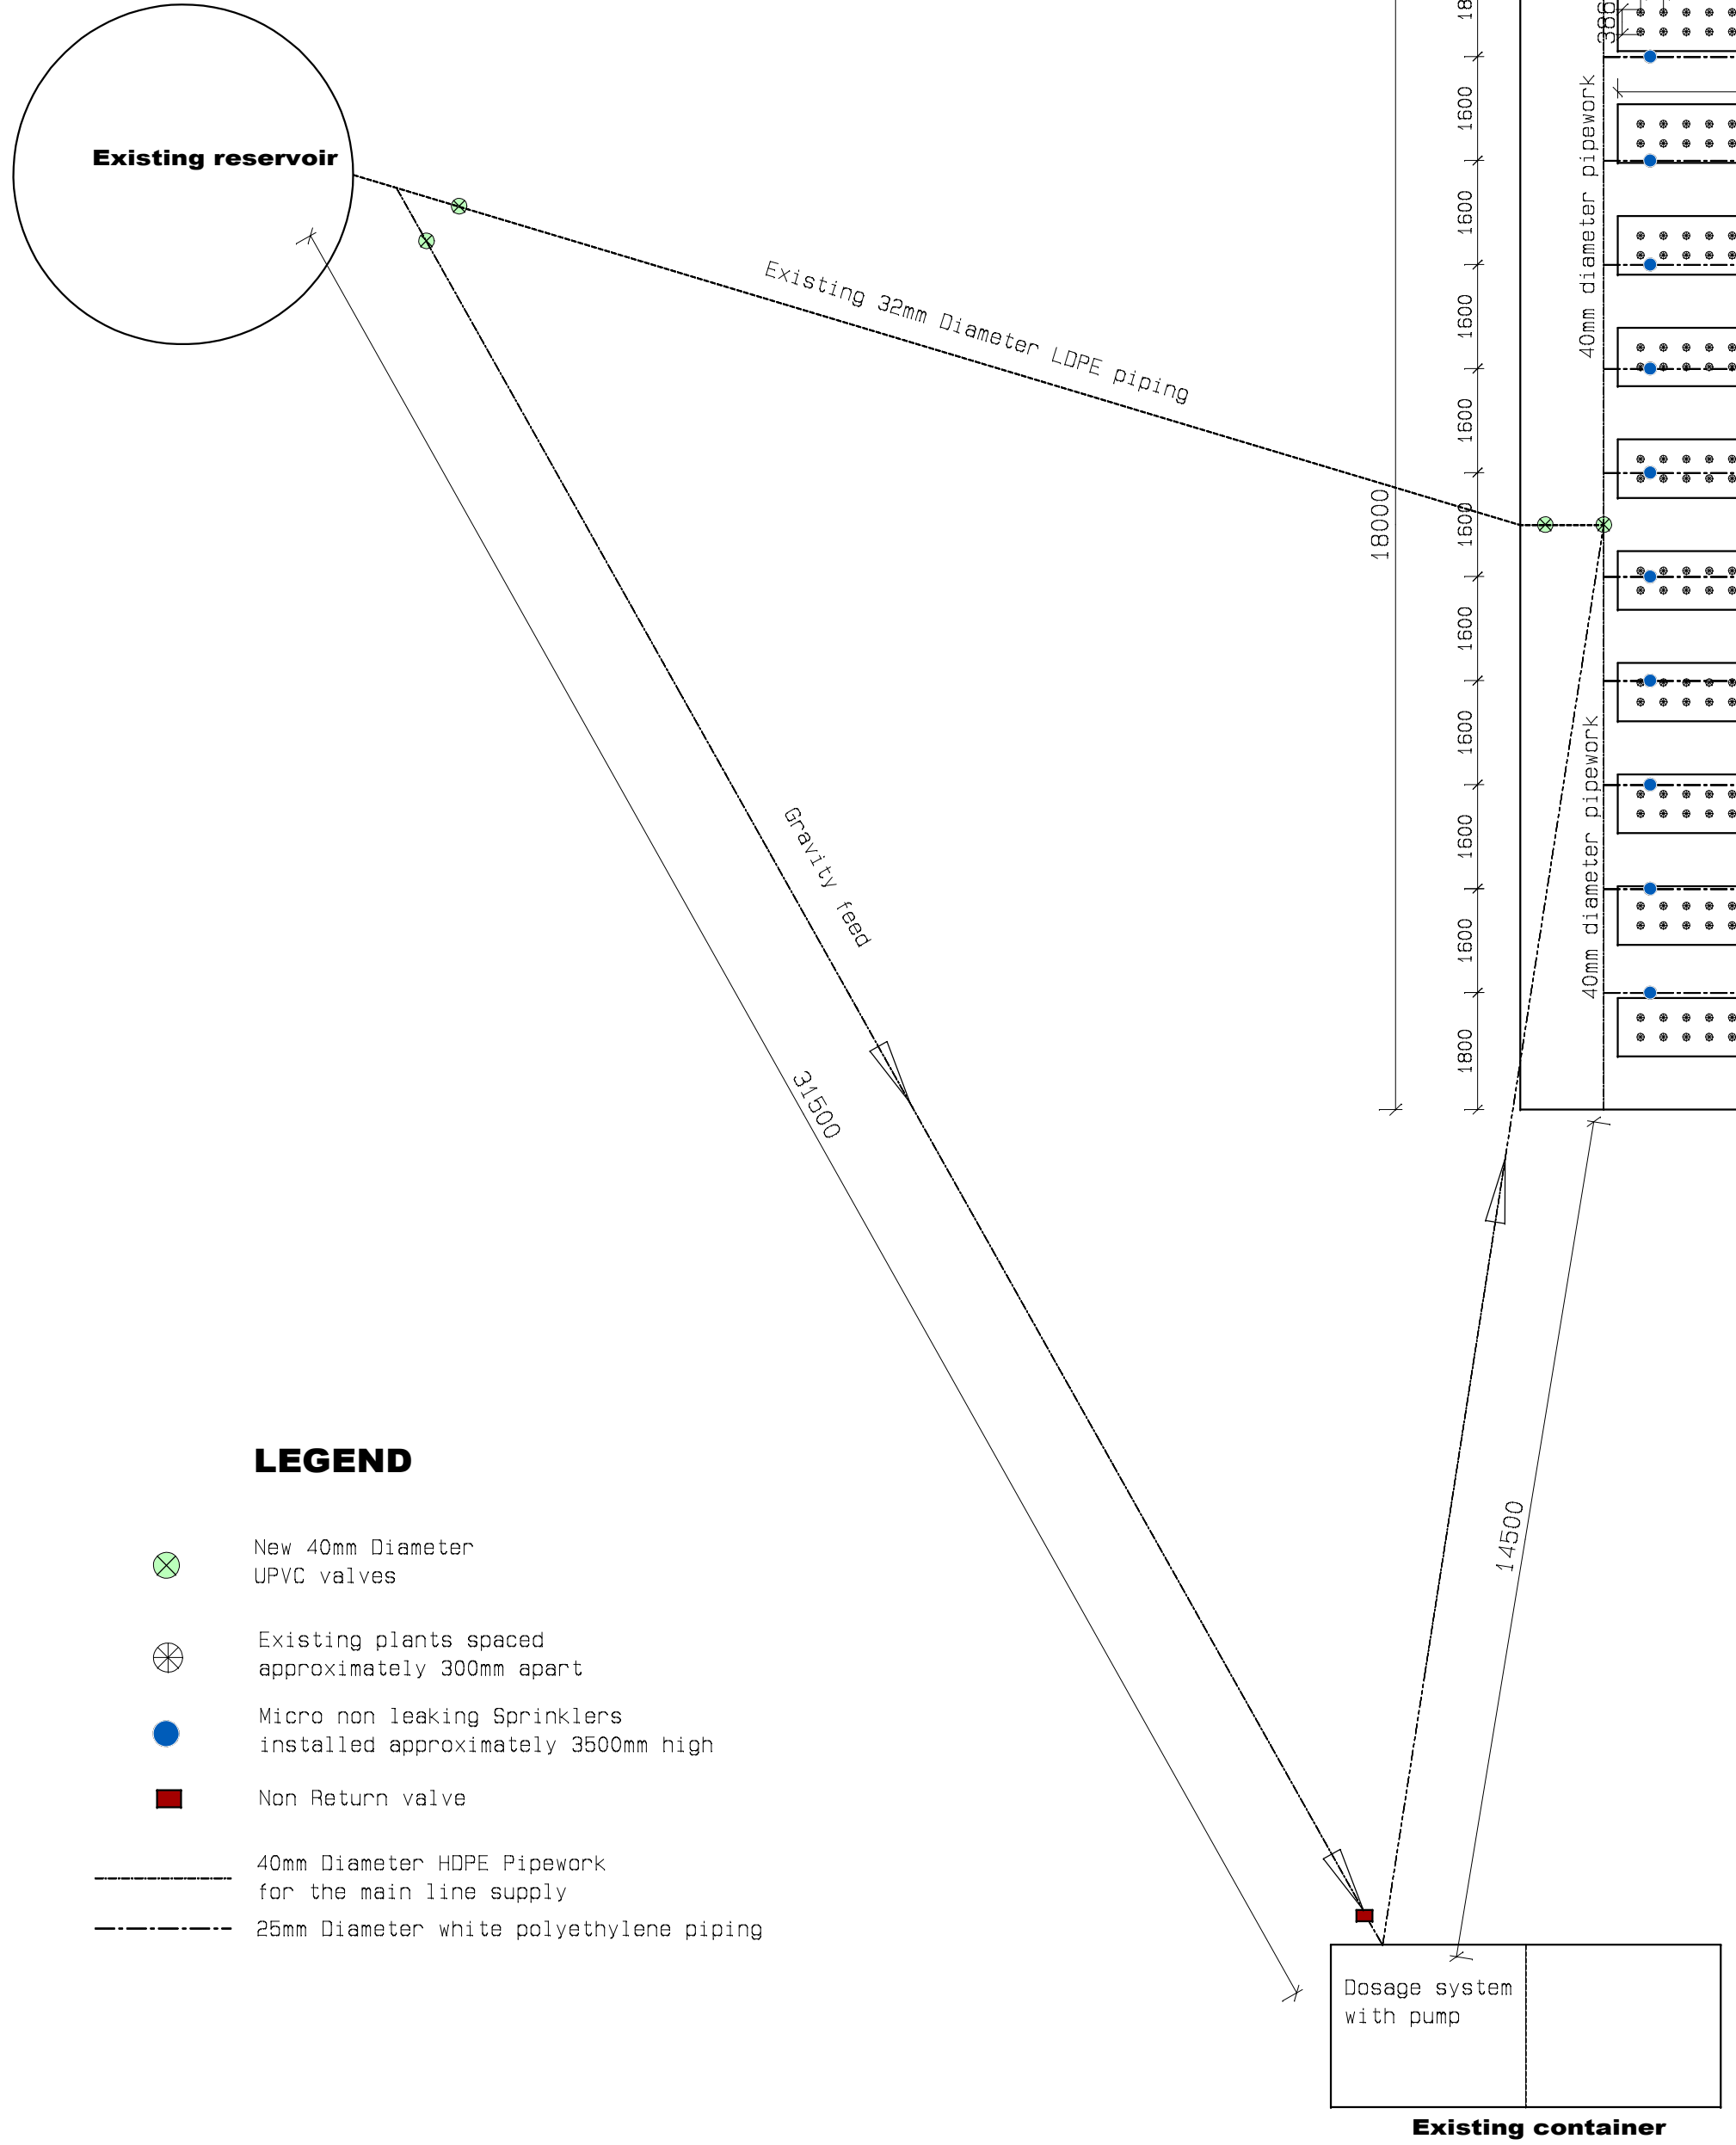


LEGEND

- ⊗ New 40mm Diameter UPVC valves
- ⊗ Existing plants spaced approximately 300mm apart
- Micro non leaking Sprinklers installed approximately 3500mm high
- Non Return valve
- 40mm Diameter HDPE Pipework for the main line supply
- - - 25mm Diameter white polyethylene piping


Existing tunnels

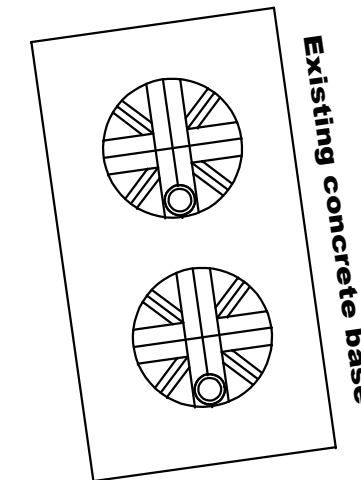

Existing concrete base

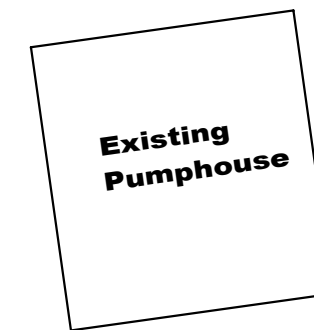

Existing Pumphouse

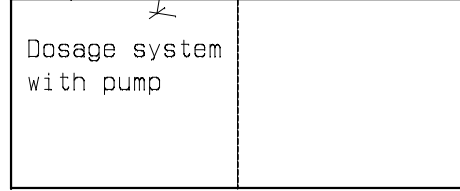

Existing container